


19th New Delhi World Book Fair

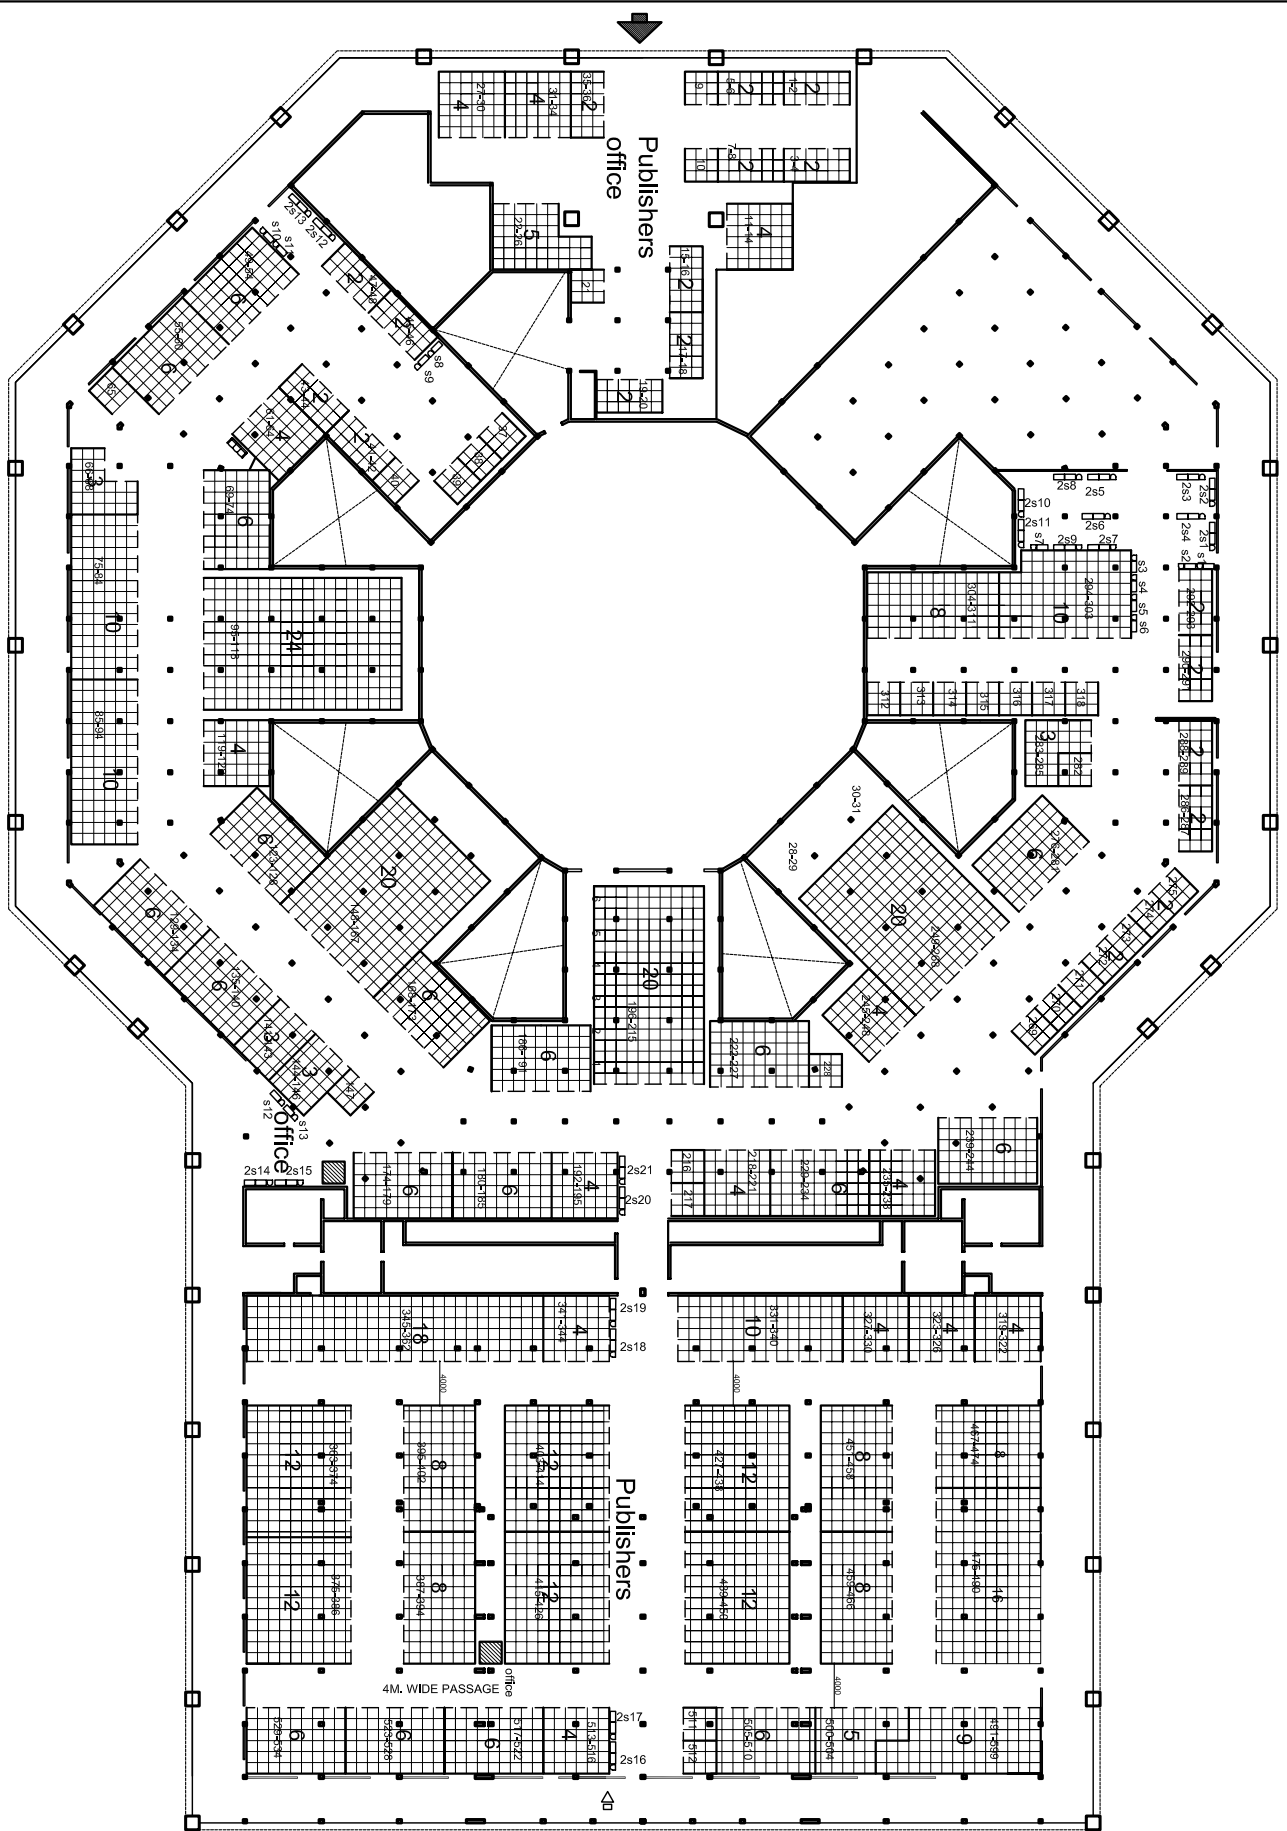

Hall - 1 & 2

Category	No	Stand
24	1	
20	5	
18	1	
16	2	
12	6	
10	4	
9	1	
8	5	
6	18	
5	2	
4	14	
3	8	34
2	18	25
1	54	
	624	59

Dwg. Title
LAYOUT PLAN
HALL NO. 1
 Date
 21-01-2010
 Dwg. No.
 A-1
 Revuro
 R-3



VASTU MANDAL
 Architects, Engineers & Interior Designers
 F - 328 Laxo Sarai, Mehrauli, N Delhi - 110030
 Ph. 41664455, E-mail vasmundal@gmail.com