

**(Hall- 7 F, G, & H )**

Category	SSH
Size	No Stand
5	1
4	6
3	7
2	15
1	29
<b>Total</b>	<b>110</b>

**(Hall- 7 A,B)**


Category	FOP
Size	No Stand
16	1
7	1
6	1
2	3
1	17
<b>Total</b>	<b>52</b>

**(Hall- 7 C & Hanger)**

Category	EDB
Size	No Stand
12	1
8	3
6	4
5	1
4	8
3	1
2	15
1	29
<b>Total</b>	<b>159</b>

**(Hall 7 H )**

Category	MMM
Size	No Stand
3	2
2	1
1	13
<b>Total</b>	<b>21</b>

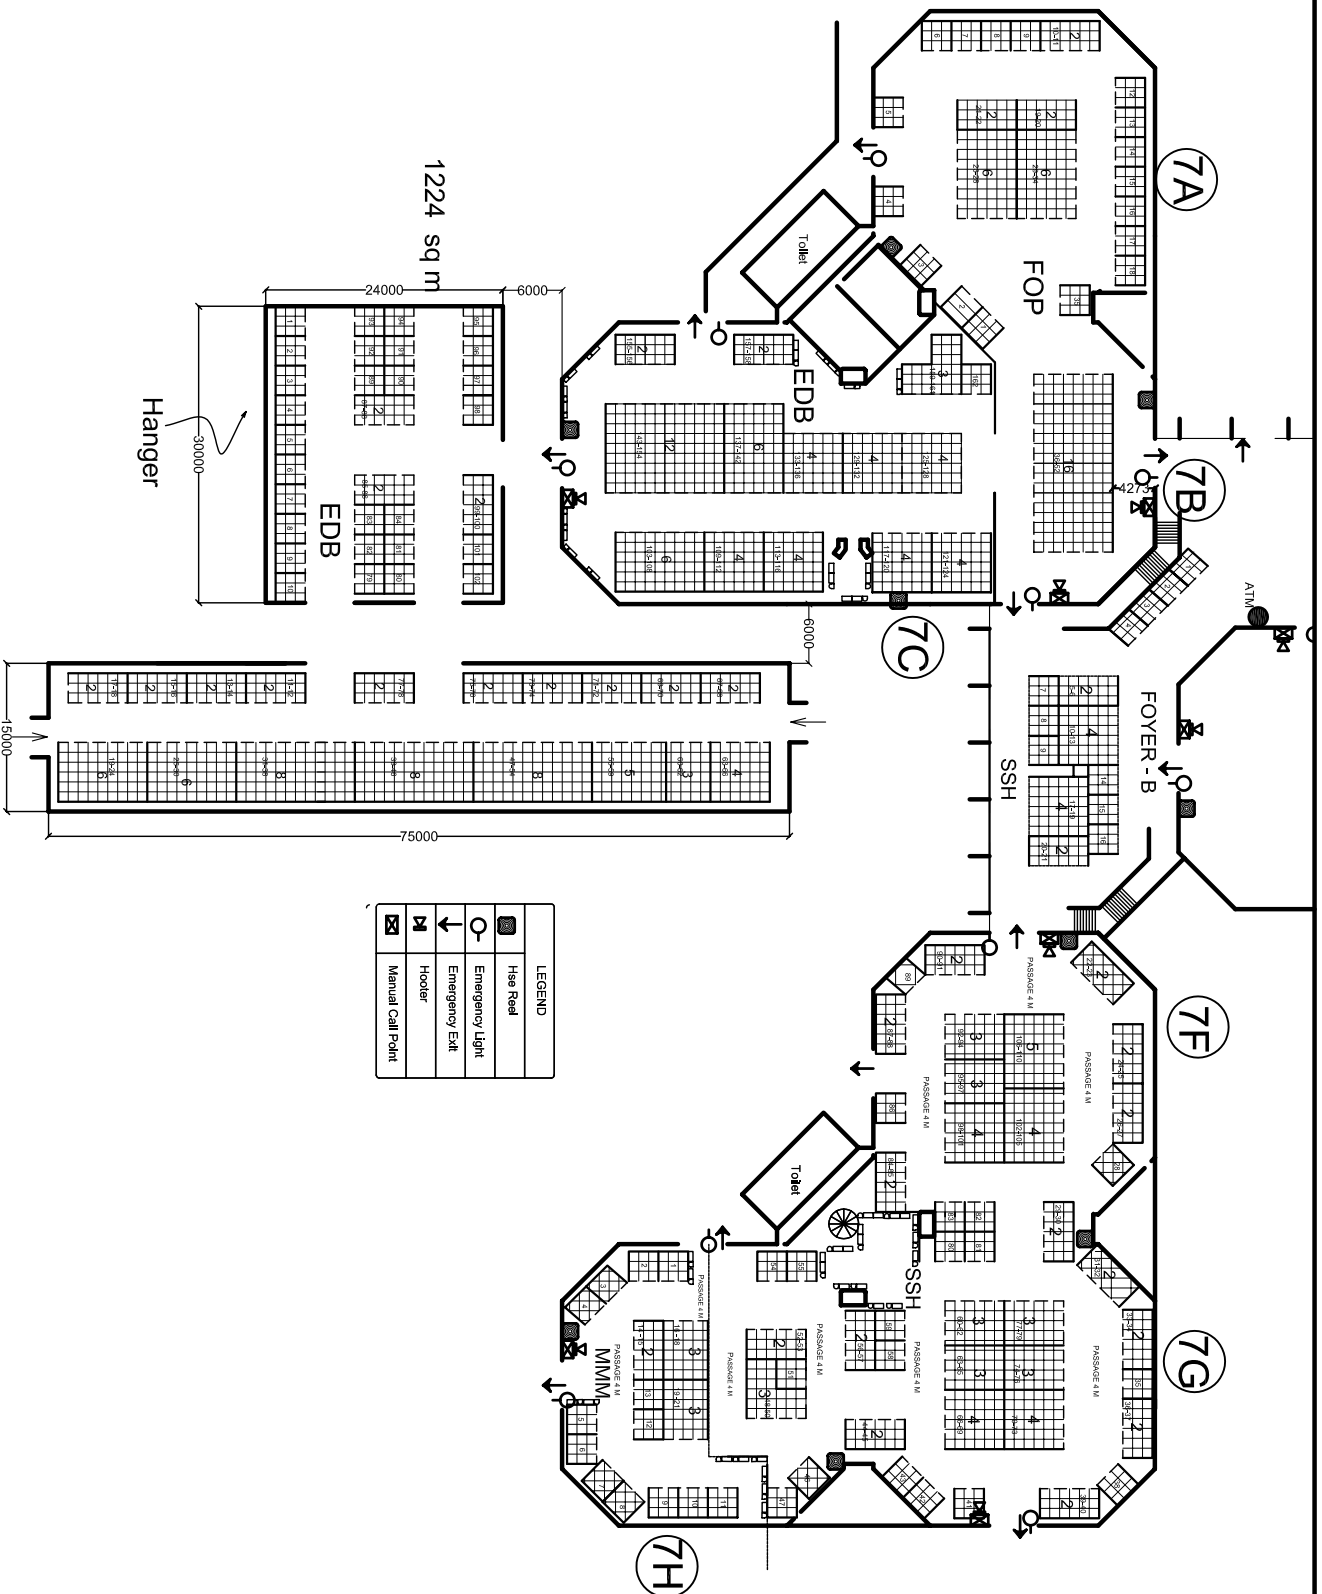

**LEGEND**

	Hasel Red
	Emergency Light
	Emergency Exit
	Hooter
	Manual Call Point

**19th New Delhi World Book Fair**

Dwg. Title: LAYOUT PLAN HALL NO. 7  
 Scale: 22-01-2010  
 Date: A-1  
 Dwg. No.: R4  
 VASTU MANDAL Architects, Engineers & Interior Designers  
 F - 328 Laxo Saini, Mehrauli, N Delhi-110029  
 Ph: 41565455, E-mail: vastuemandal@gmail.com