


# 19th New Delhi World Book Fair

LEGEND	
	Hose Reel
	Emergency Light
	Emergency Exit
	Hoover
	Manual Call Point
	No Construction Zone

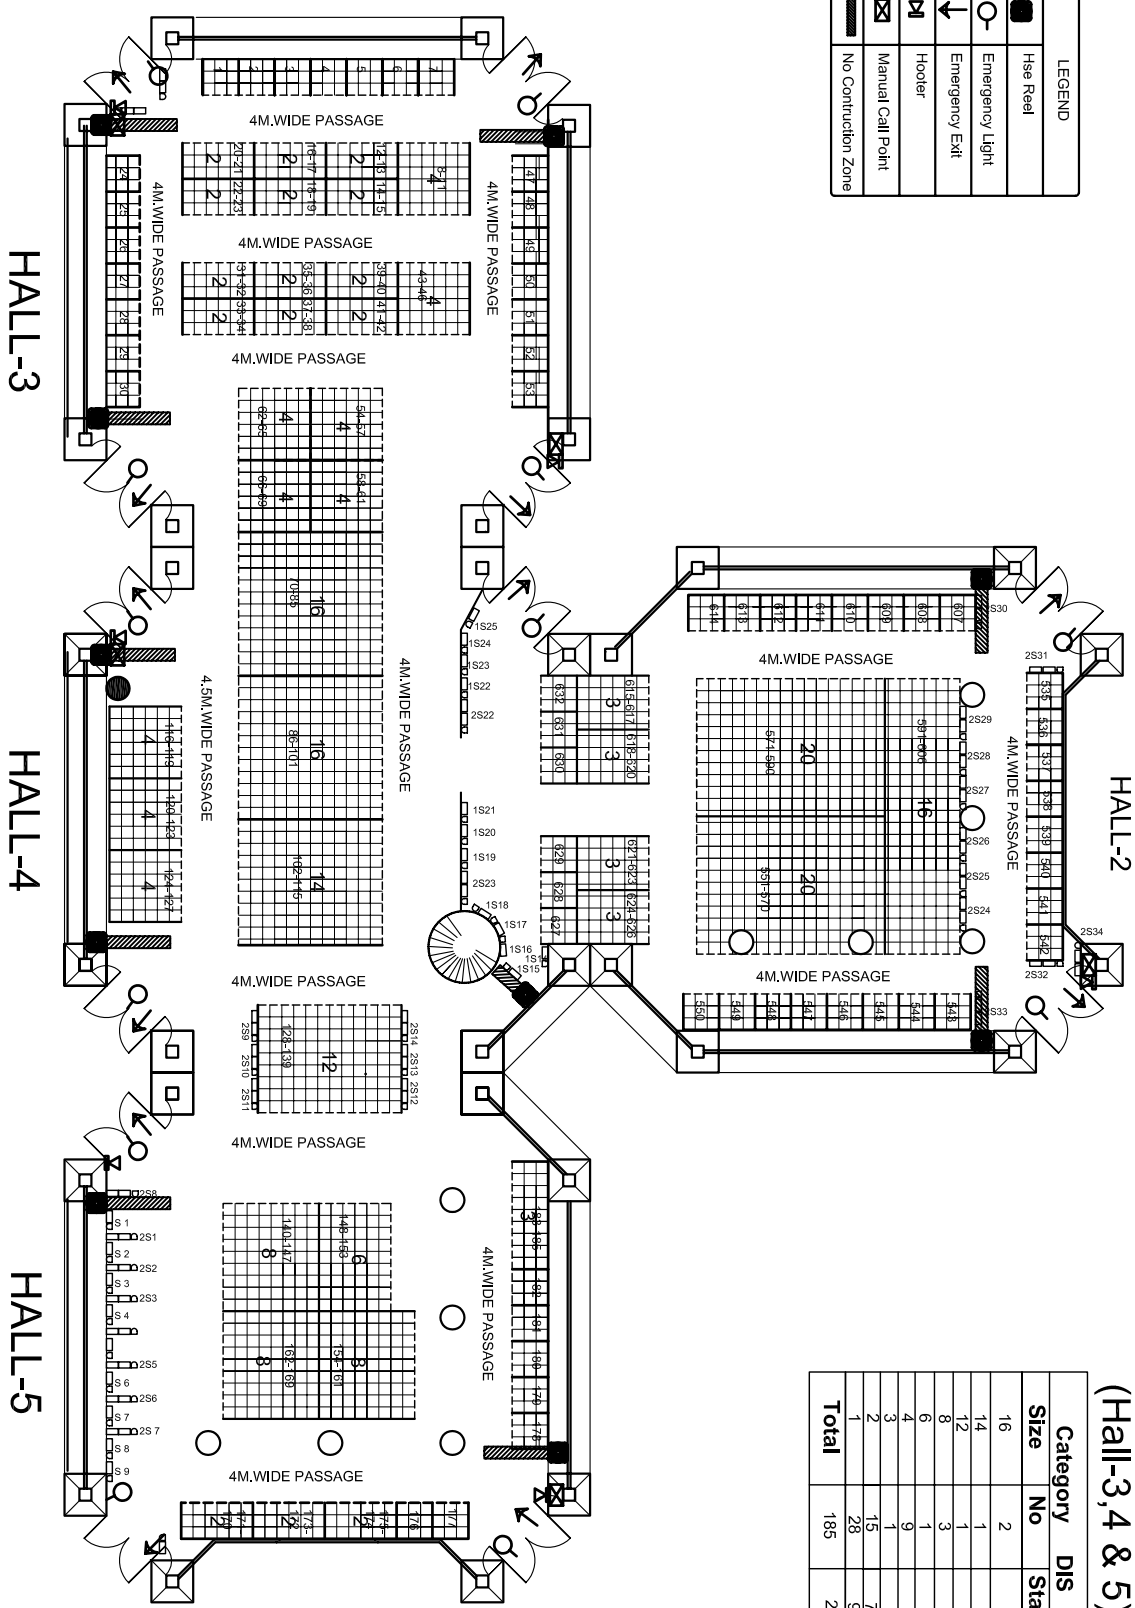

## Distributors (Hall-3,4 & 5)

Category	No	DIS
Size		Stand
16	2	
14	1	
12	1	
8	3	
6	1	
4	9	
3	1	
2	15	7
1	28	9
<b>Total</b>	<b>185</b>	<b>23</b>

Drig. Title  
**Lay Out Plan (Hall-2,3,4 & 5)**

Scale	Date	Drig. No.	Rev. No.
	21-01-2010	A-1	R-3

**VASTU MANDAL**  
Architects, & Interior Designers  
F - 3 2 8 Lado Sarai, Mehrauli, N.D.-30  
Ph.41665455, E-mail vastumandal@gmail.com