


19th New Delhi World Book Fair

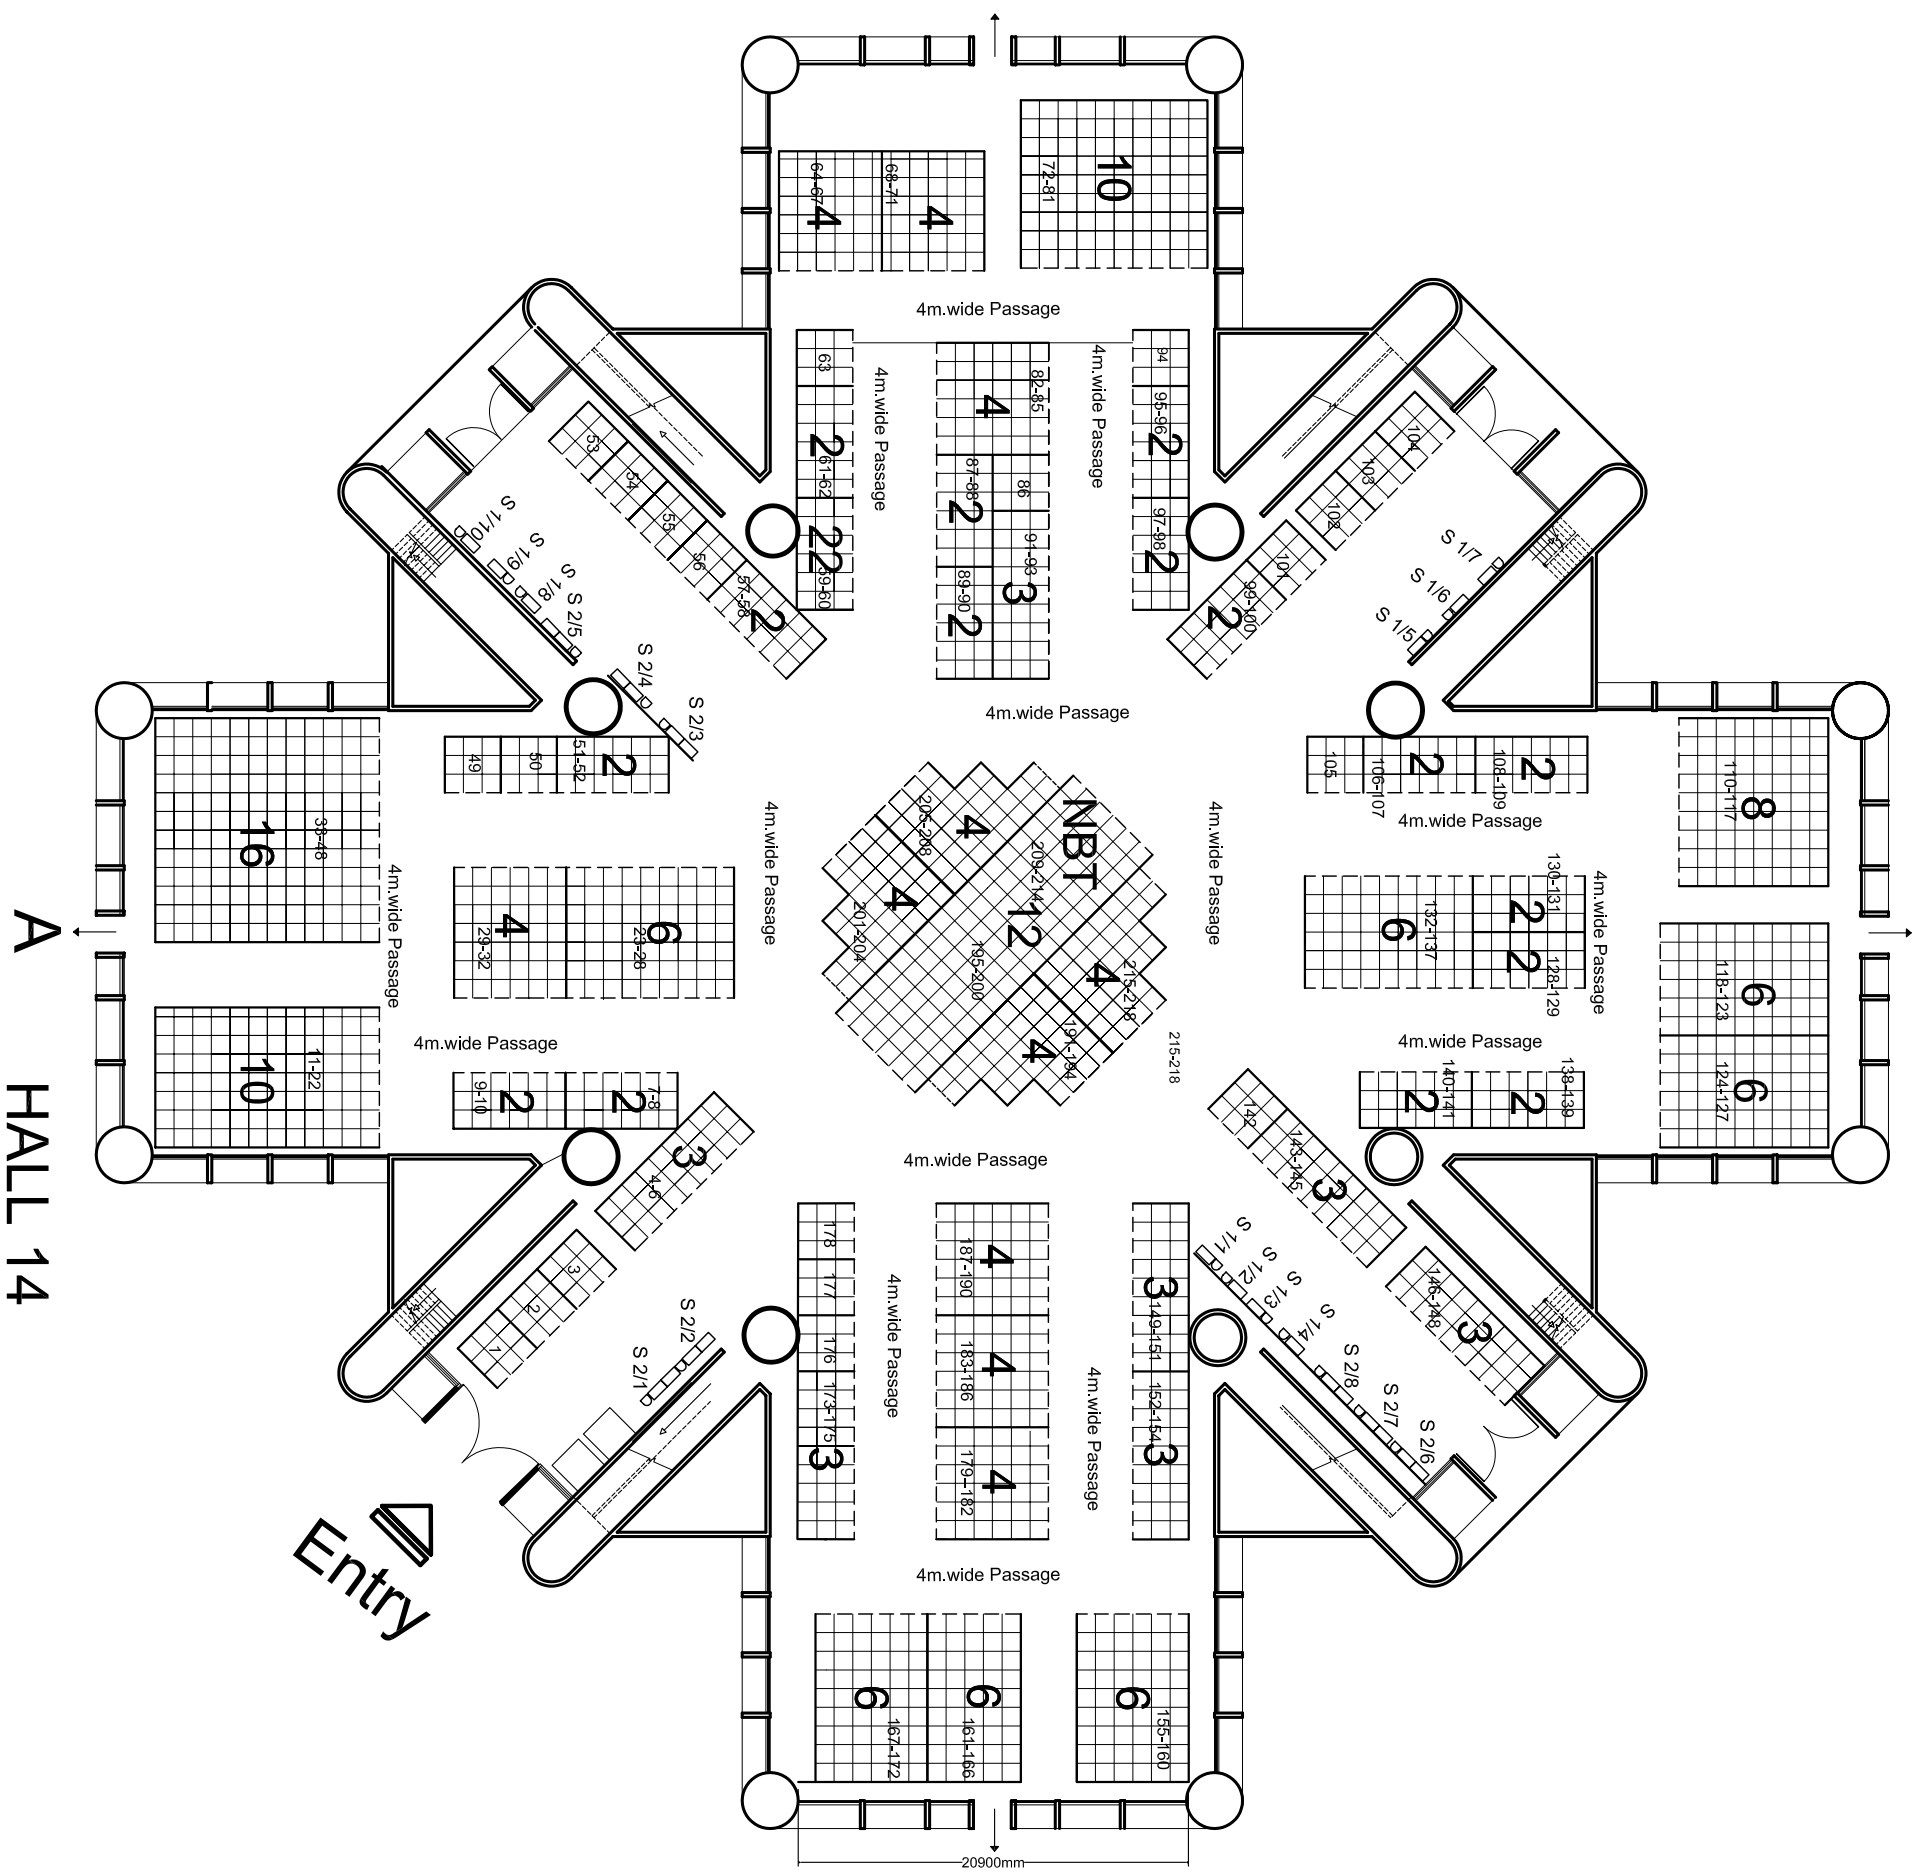

HALL 14

Category	CHL	Stand
16	1	
12	1	
10	2	
8	1	
6	7	
4	11	
3	7	8
2	17	
1	21	10
Total	218	18

A HALL 14

Dwg. Title	LAYOUT PLAN
Scale	HALL NO. 14
Date	22-01-2010
Dwg. No.	A-1
Revno	R-4

VASTU MANDAL
 Architects & Interior Designers
 F - 328 Lado Sarai, Mehrauli, N.D. - 30
 Ph.41665455, E-mail vastumandal@gmail.com